



Date:
11/22/2017

Weights:
265lbs/120.2kg

Units:


Part Number:
CRB-HE4F-14

Submitted To:

Job:

Notes:

14 Inches Tall Non Insulated Full Perimeter Knockdown Roof Curb Without Pitch, Insulated Deck Pan If Applicable, Includes Wood Nailers.

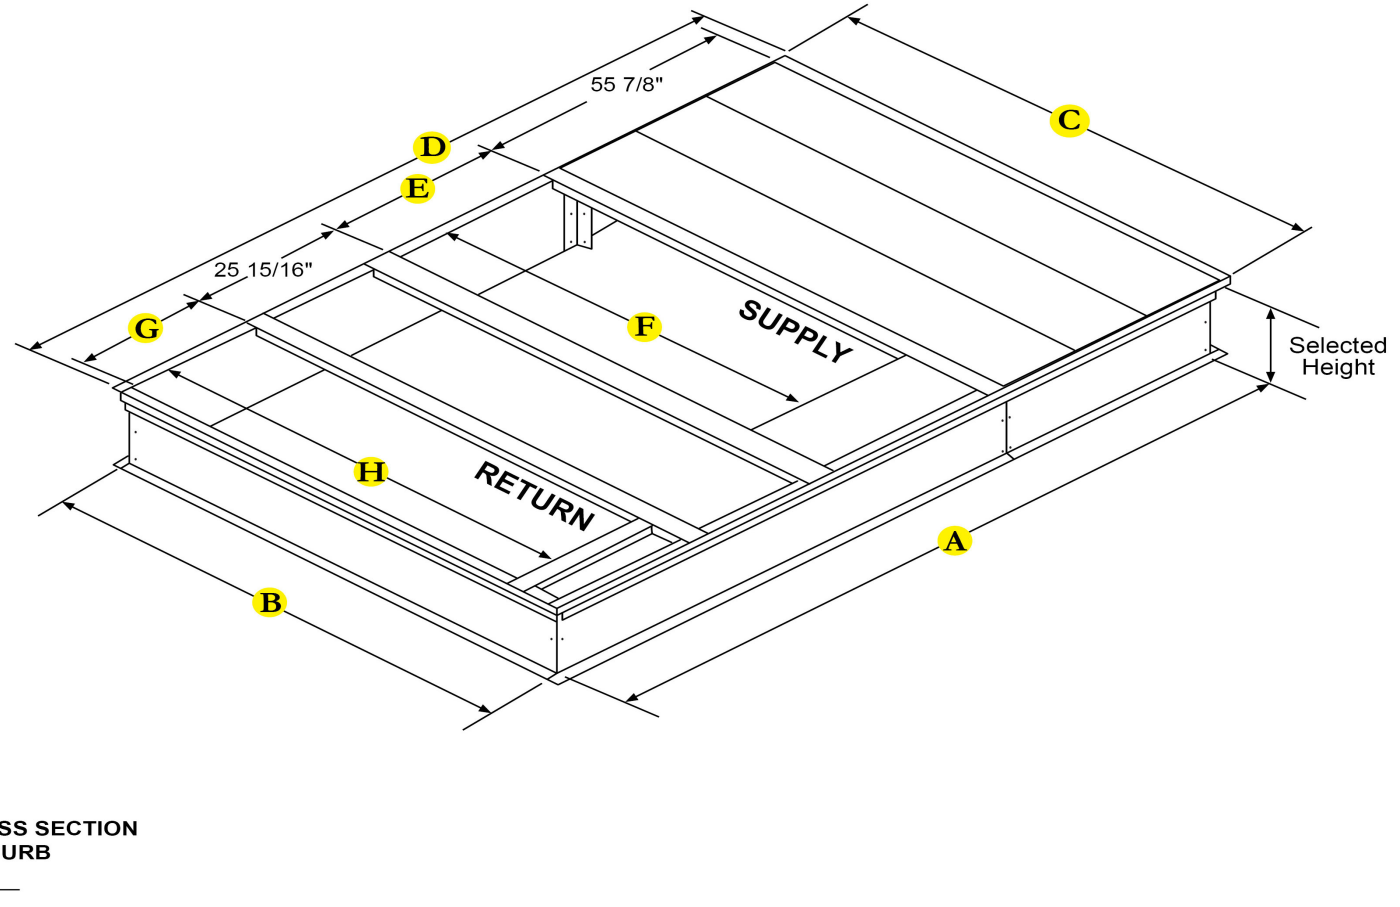

A - I.D.	B - I.D.	C - O.D.	D - O.D.	E	F	G	H	I
131.93	76.87	80.61	135.67	27.87	63.87	22.18	69.43	1.87

The Information contained in this drawing is the sole property of Micrometl Corporation. Any reproduction in part or whole without the written permission of Micrometl Corporation is prohibited.